


Speed Limit **40**

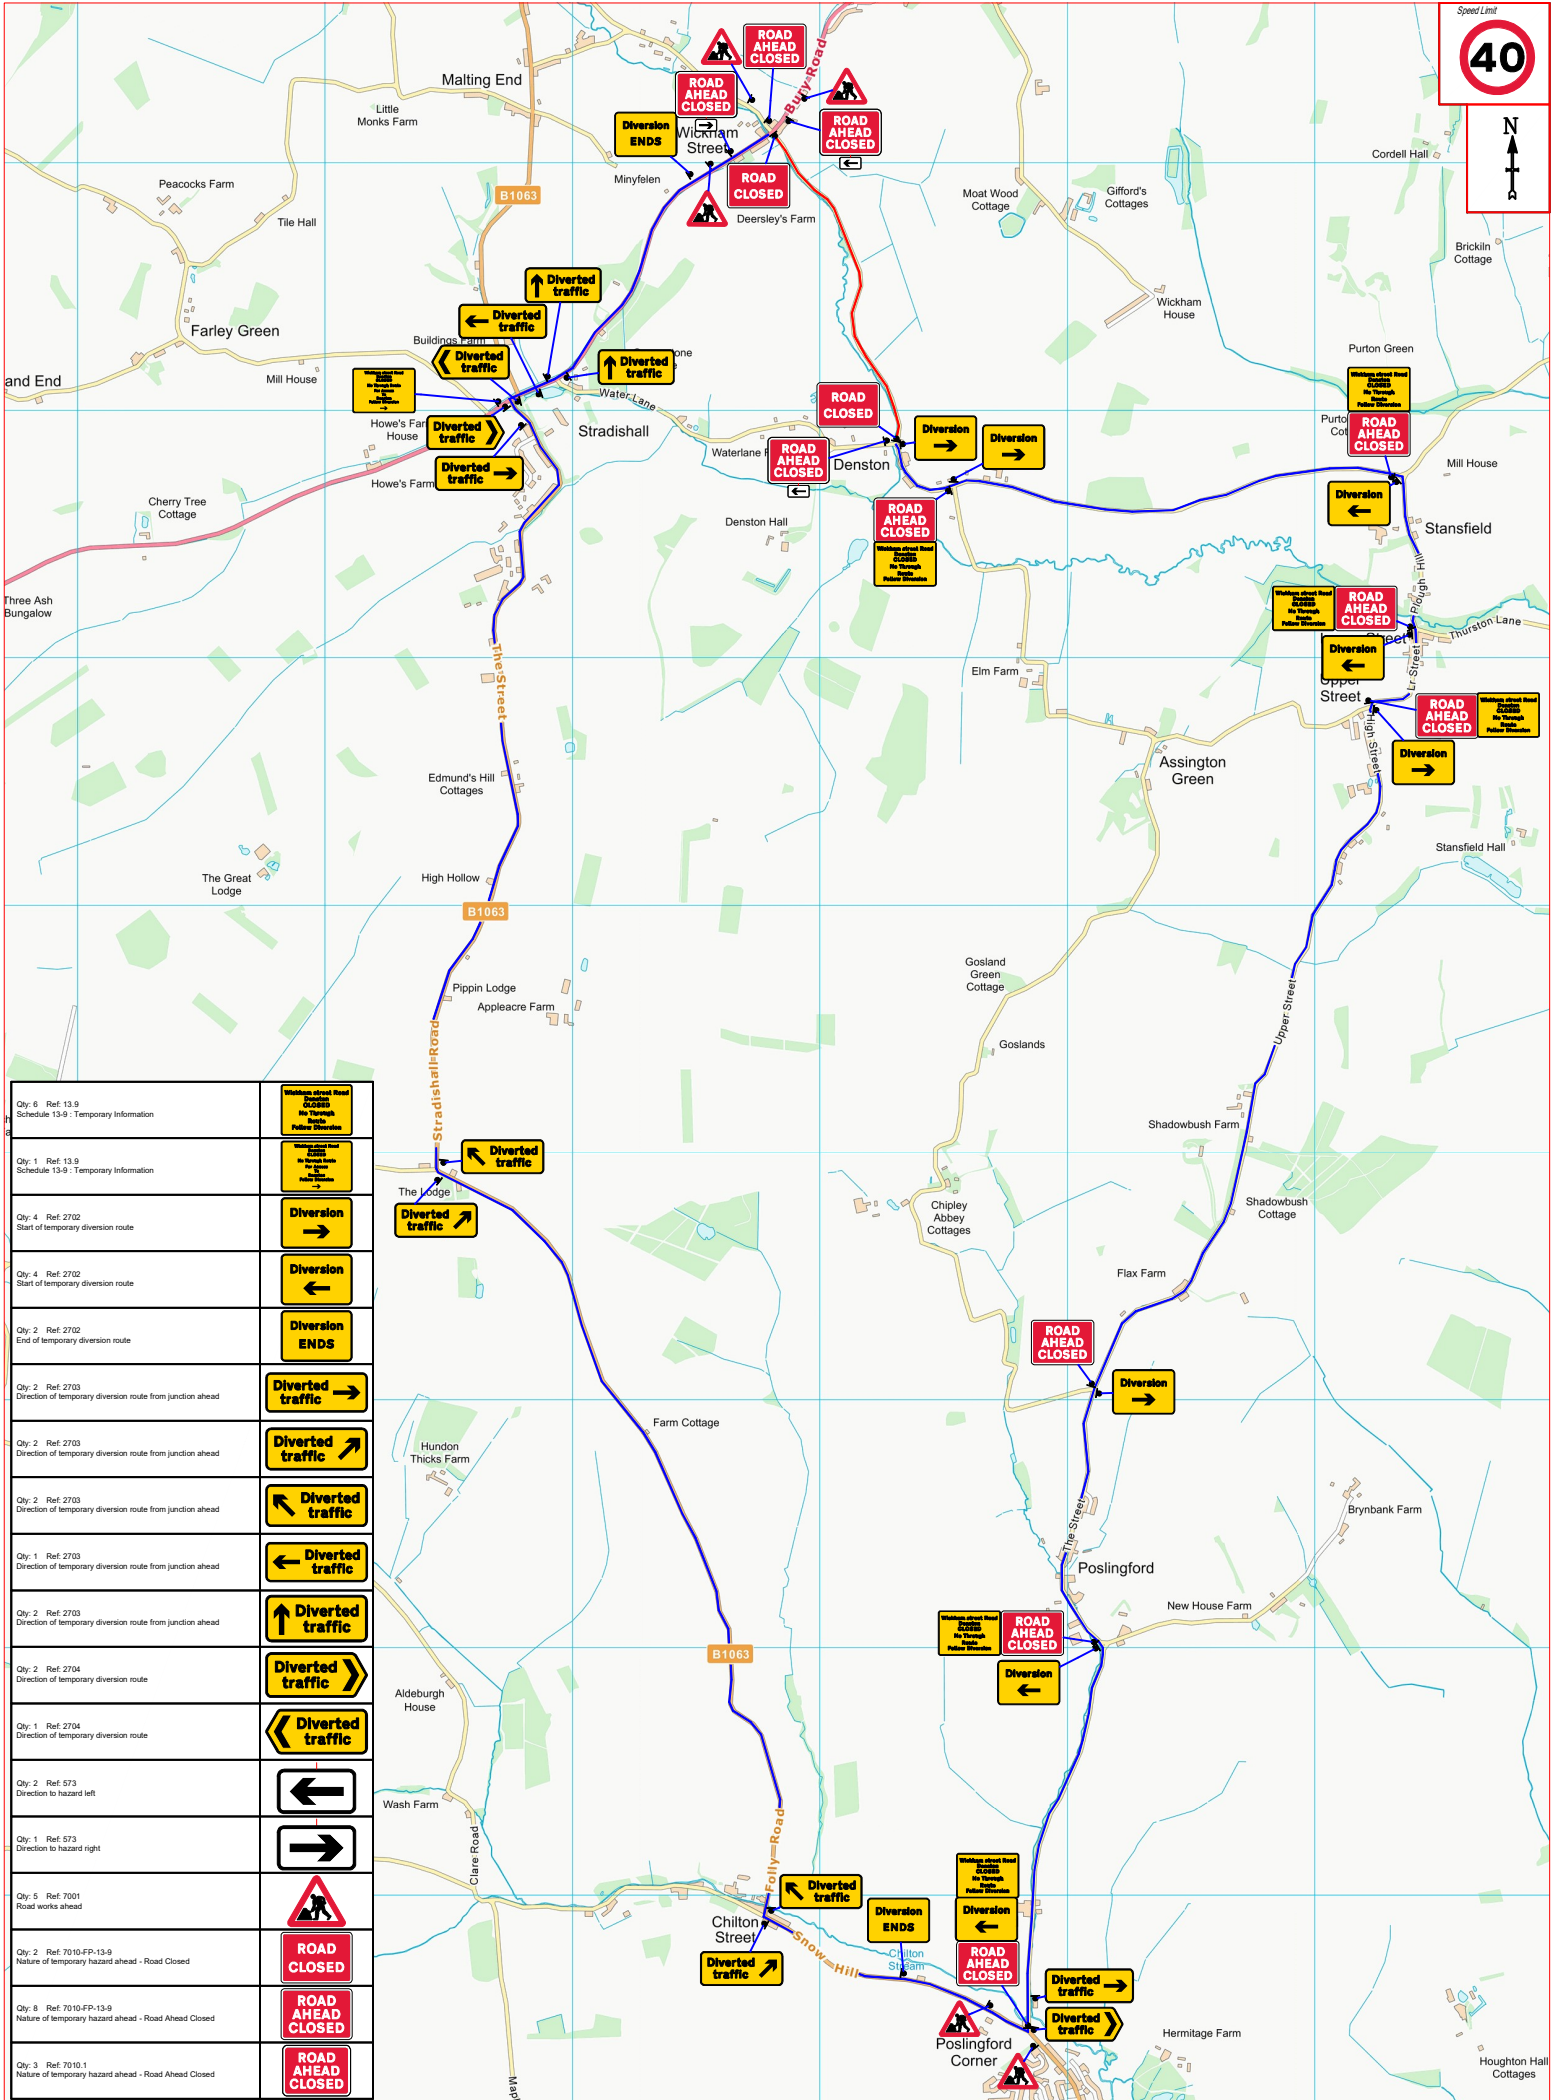

Qty: 6 Ref: 13.9 Schedule 13-9 - Temporary Information	
Qty: 1 Ref: 13.9 Schedule 13-9 - Temporary Information	
Qty: 4 Ref: 2702 Start of temporary diversion route	
Qty: 4 Ref: 2702 Start of temporary diversion route	
Qty: 2 Ref: 2702 End of temporary diversion route	
Qty: 2 Ref: 2703 Direction of temporary diversion route from junction ahead	
Qty: 2 Ref: 2703 Direction of temporary diversion route from junction ahead	
Qty: 2 Ref: 2703 Direction of temporary diversion route from junction ahead	
Qty: 1 Ref: 2703 Direction of temporary diversion route from junction ahead	
Qty: 2 Ref: 2703 Direction of temporary diversion route from junction ahead	
Qty: 2 Ref: 2704 Direction of temporary diversion route	
Qty: 1 Ref: 2704 Direction of temporary diversion route	
Qty: 2 Ref: 573 Direction to hazard left	
Qty: 1 Ref: 573 Direction to hazard right	
Qty: 5 Ref: 7001 Road works ahead	
Qty: 2 Ref: 7010-FP-13-9 Nature of temporary hazard ahead - Road Closed	
Qty: 8 Ref: 7010-FP-13-9 Nature of temporary hazard ahead - Road Ahead Closed	
Qty: 3 Ref: 7010-1 Nature of temporary hazard ahead - Road Ahead Closed	

HIGHWAY ASSURANCE
LIMITS OF DIVERSION ROAD
PLUMBERS CELL GREAT BLAKENHAM
SUSSEX, UK
0333 577 1810
www.highwayassurance.co.uk

Client: **IWJS**
Location: **Wickham street Road, Denston, CB8 8PJ**
Work Details: **Drainage investigation**

Key

- CUTLINE
- CONE SIGNS
- EXTENT OF ROAD CLOSURE
- DIVERSION ROUTE

Safety Zones

SAFETY ZONE	SAFETY ZONE
0.5M	0.5M

Notes

- All dimensions are in metres unless otherwise stated.
- All traffic signs must be correctly placed with Direction of travel and any other signs, and Safety of Street Works and Road Works (A Code of Practice).
- All road markings and signs to be as per the Traffic Signs Regulations and General Directions 2002.
- All proposed traffic signs will be tagged and washed out, as all signs that temporary traffic signs are being used. This should be done with approval from local authority.
- A minimum clearance of 7.5m (absolute minimum 7.0m) to be maintained for pedestrians on footways. If this cannot be maintained signs to be placed on the kerb with unobstructed kerb.

Description	Rev	Date	By	Originator	Designer	Checked	Approved
Original Issue for Comments	F1	15/01/2021	MB	HA	MB	RB	AP
Revisions	F2						
	F3						
	F4						
	F5						

Scale: @ Original Size A3
Date: 15 January 2021
Drawing Number: HA/11001/MB/01